




CONNECTOR PIPE SCREEN (CPS) MODEL USW-2M1 FIXED SCREEN WITH SWIVEL ACCESS PLATE

14000 E. VALLEY BLVD
CITY OF INDUSTRY CA 91746
RAMON MENJIVAR
OFFICE (626)961-9326 FAX (626)-434-6994
DIRECT (626)890-7104
Email: ramonm@unitedstormwater.com

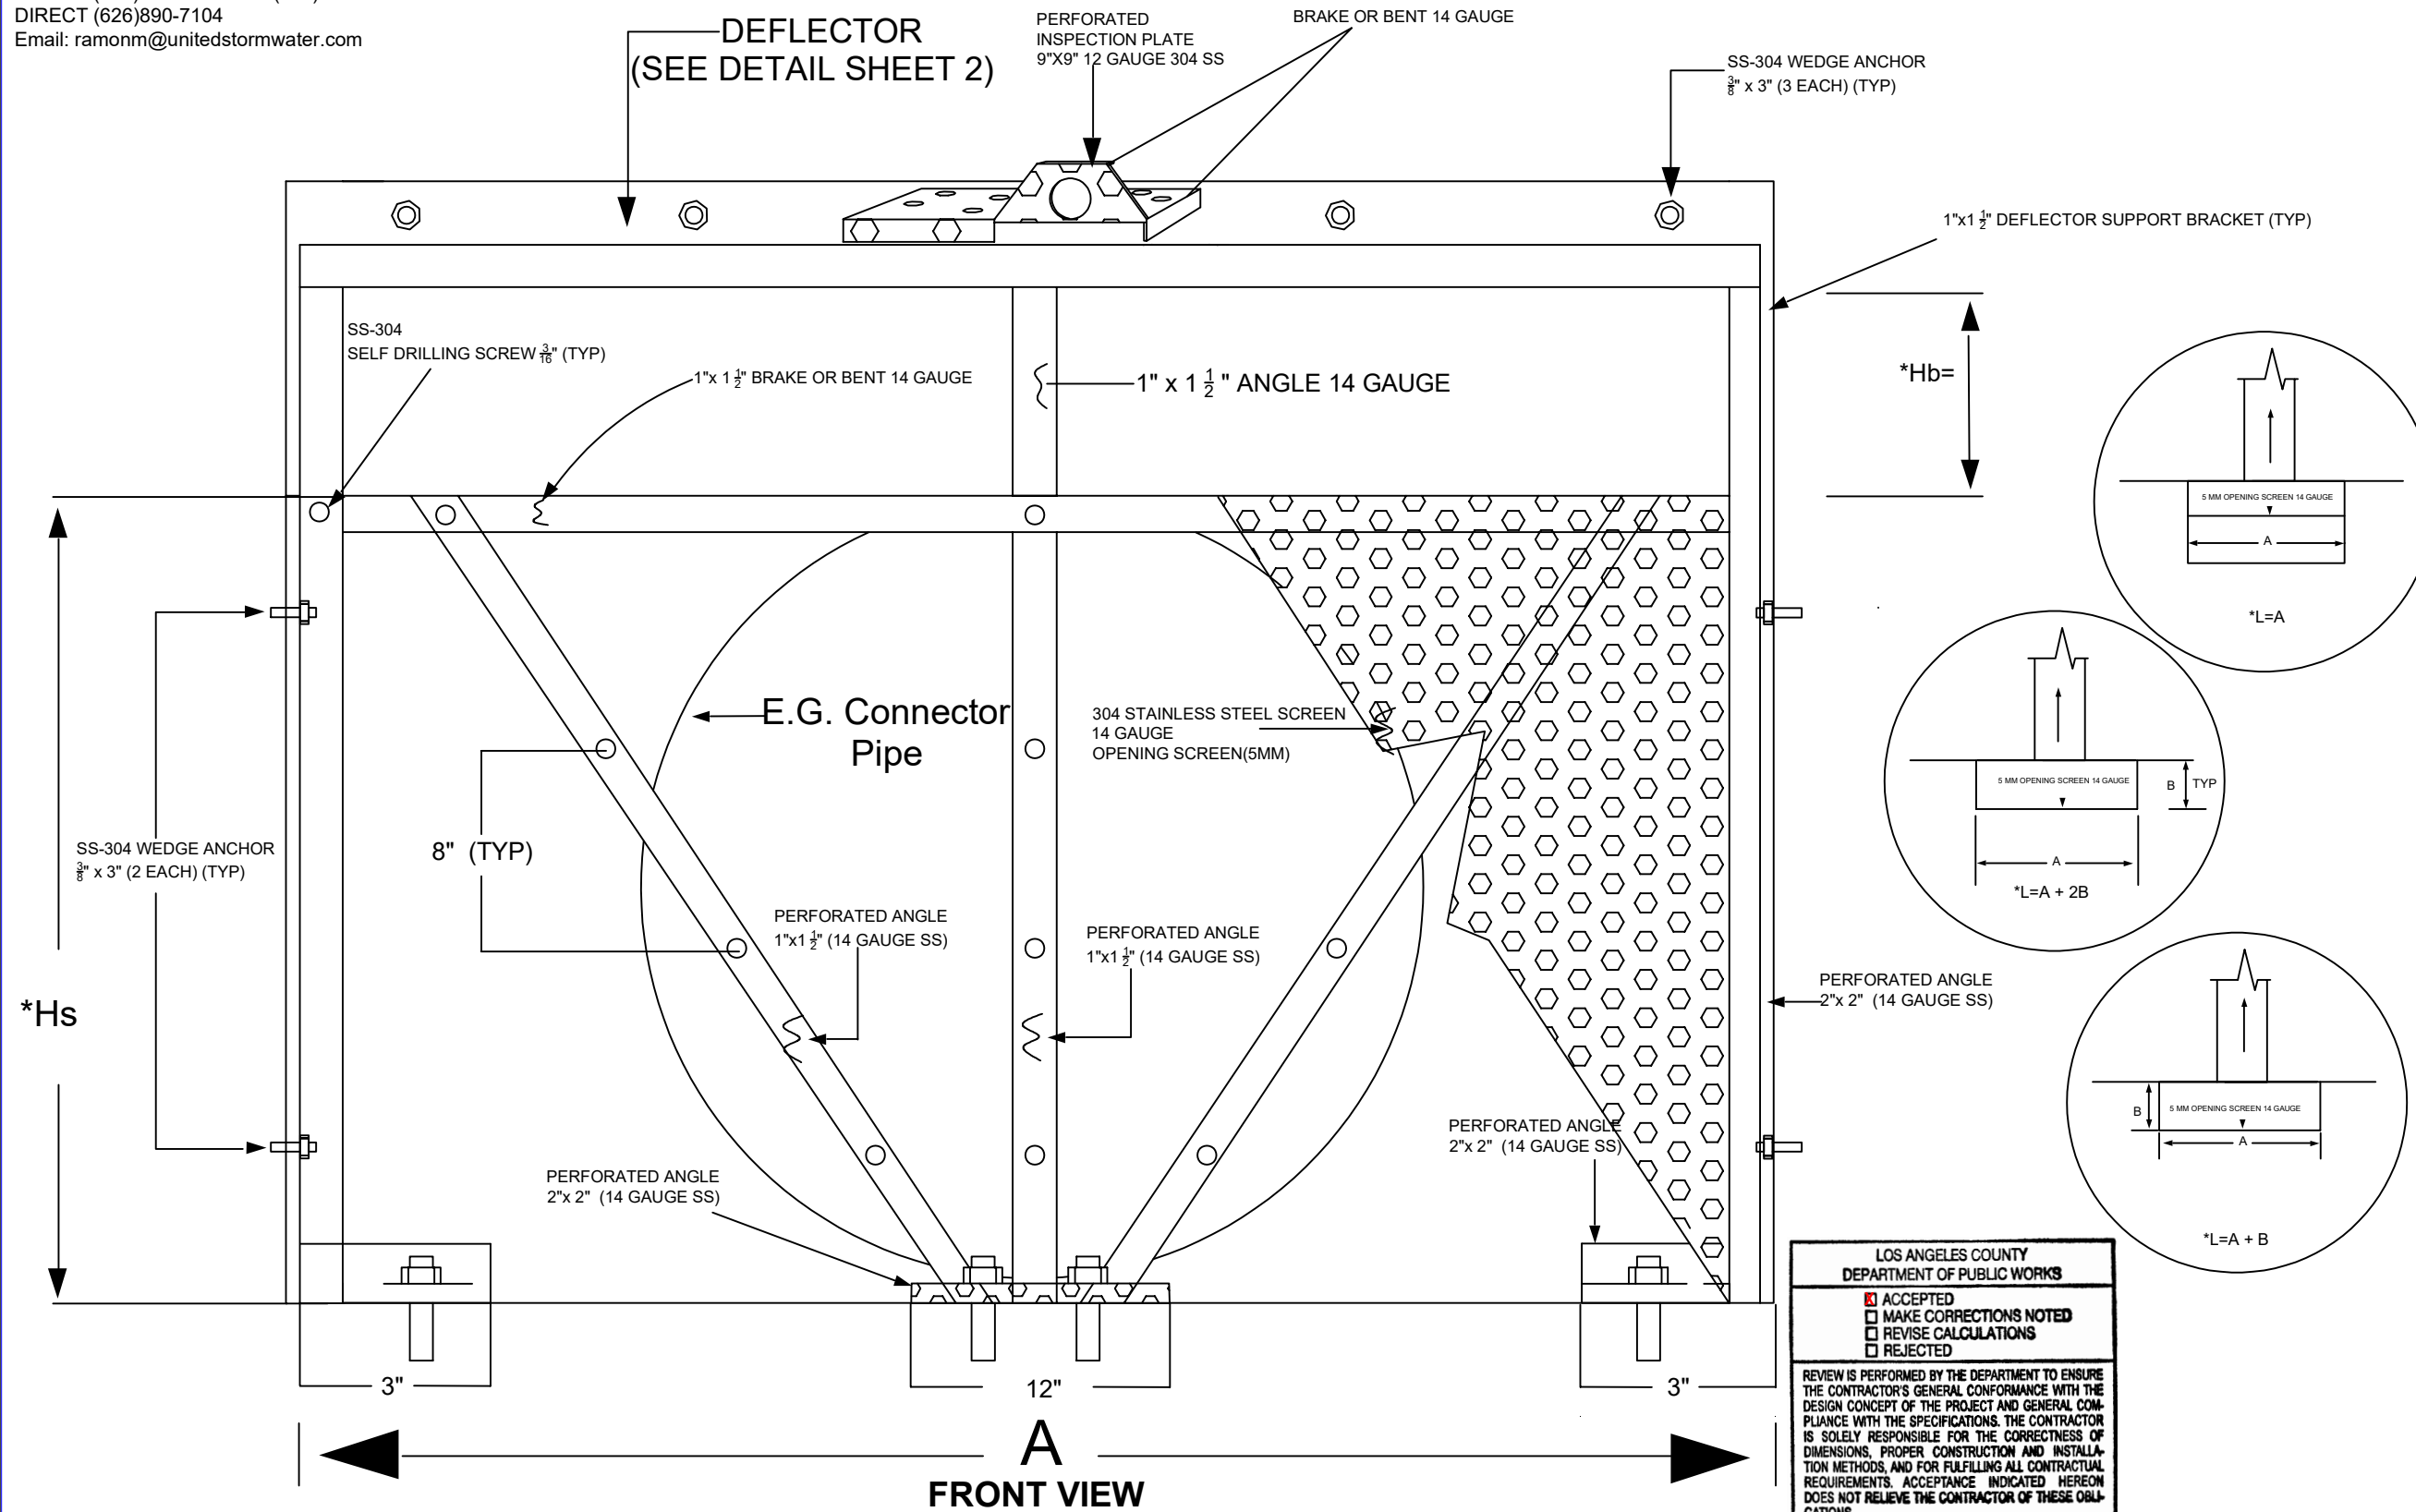

FRONT VIEW

**LOS ANGELES COUNTY
DEPARTMENT OF PUBLIC WORKS**

ACCEPTED
 MAKE CORRECTIONS NOTED
 REVISE CALCULATIONS
 REJECTED

REVIEW IS PERFORMED BY THE DEPARTMENT TO ENSURE THE CONTRACTOR'S GENERAL CONFORMANCE WITH THE DESIGN CONCEPT OF THE PROJECT AND GENERAL COMPLIANCE WITH THE SPECIFICATIONS. THE CONTRACTOR IS SOLELY RESPONSIBLE FOR THE CORRECTNESS OF DIMENSIONS, PROPER CONSTRUCTION AND INSTALLATION METHODS, AND FOR FULFILLING ALL CONTRACTUAL REQUIREMENTS. ACCEPTANCE INDICATED HEREON DOES NOT RELIEVE THE CONTRACTOR OF THESE OBLIGATIONS.

By Steven Dickson DATE 03-01-22

General Notes

*SEE APPENDIX A-1 AND CPS SIZING TABLE 1&2

**INSPECTION COVER CAN BE MOVED TO EITHER SIDE (WITH TOOL) TO ALLOW MOSQUITO VECTOR CONTROL TECHNICIAN TO INSERT TEST MATERIALS

THIS MODEL FOR USE IN SHALLOW CATCH BASINS WHERE CLEARANCE FROM BOTTOM OF TRAFFIC GRATE, OR CATCH BASIN DECK, TO TOP OF DEFLECTOR IS 9" OR LESS. ALLOWS ACCESS FOR MOSQUITO ABATEMENT ACTIVITIES.

No.	Revision/Issue	Date

Firm Name and Address

Project Name and Address


14000 E. VALLEY BLVD
CITY OF INDUSTRY CA 91746

Project	USW-2M1	Sheet	1 OF 4
Date	7/6/2022		
Scale	NOT TO SCALE		



14000 E. VALLEY BLVD
CITY OF INDUSTRY, CA 91746
RAMON MENJIVAR
OFFICE (626)961-9326 EXT 243
DIRECT (626)890-7104

**CONNECTOR PIPE SCREEN (CPS)
MODEL USW-2M1 FIXED SCREEN WITH SWIVEL ACCESS PLATE**

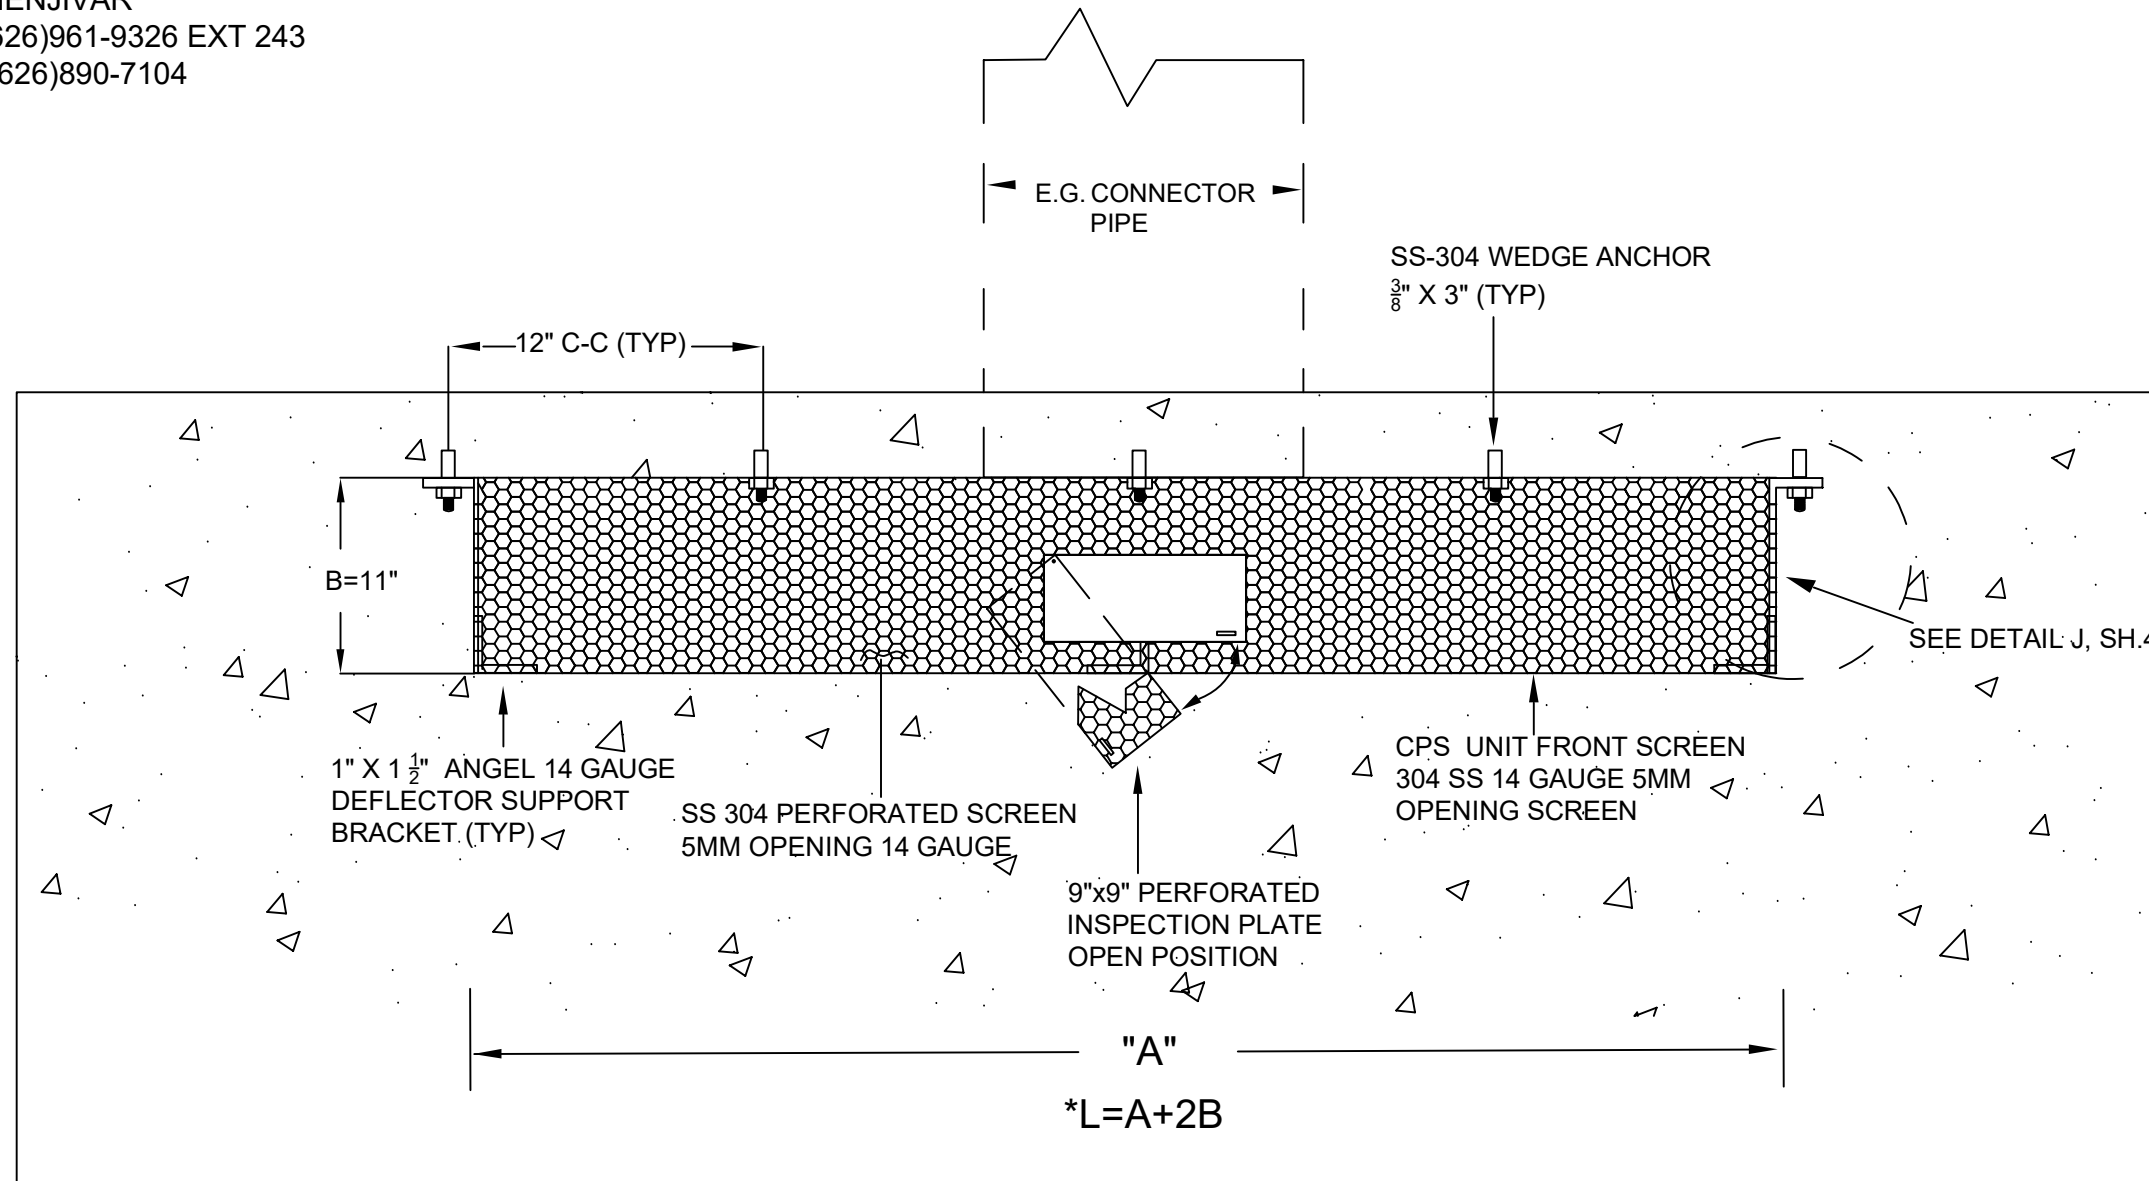

DEFLECTOR DETAIL
PLAIN VIEW (SHEET 1)

LOS ANGELES COUNTY DEPARTMENT OF PUBLIC WORKS	
<input checked="" type="checkbox"/>	ACCEPTED
<input type="checkbox"/>	MAKE CORRECTIONS NOTED
<input type="checkbox"/>	REVISE CALCULATIONS
<input type="checkbox"/>	REJECTED
REVIEW IS PERFORMED BY THE DEPARTMENT TO ENSURE THE CONTRACTOR'S GENERAL CONFORMANCE WITH THE DESIGN CONCEPT OF THE PROJECT AND GENERAL COMPLIANCE WITH THE SPECIFICATIONS. THE CONTRACTOR IS SOLELY RESPONSIBLE FOR THE CORRECTNESS OF DIMENSIONS, PROPER CONSTRUCTION AND INSTALLATION METHODS, AND FOR FULFILLING ALL CONTRACTUAL REQUIREMENTS. ACCEPTANCE INDICATED HEREON DOES NOT RELIEVE THE CONTRACTOR OF THESE OBLIGATIONS.	
BY Steven Dickson	DATE 03-01-22

General Notes		
* SEE APPENDIX A-1 AND CPS SIZING TABLES 1 & 2		
** INSPECTION COVER CAN BE MOVED TO EITHER SIDE (WITH TOOL) TO ALLOW MOSQUITO VECTOR CONTROL TECHNICIAN TO INSERT TEST MATERIAL.		

No.	Revision/Issue	Date

Firm Name and Address
UNITED STORM WATER, Inc.
Protecting Our Water Resources
 14000 E. VALLEY BLVD
 CITY OF INDUSTRY CA 91746


Project Name and Address

Project USW- 2M1	Sheet 2 OF 4
Date 7/6/2022	
Scale NOT TO SCALE	



14000 E. VALLEY BLVD
 CITY OF INDUSTRY, CA 91746
 RAMON MENJIVAR
 OFFICE (626)961-9326 EXT 243 FAX (626)434-6994
 DIRECT (626)890-7104
 EMAIL:ramonm@unitedstormwater.com

CONNECTOR PIPE SCREEN (CPS) MODEL USW-2M1 FIXED SCREEN WITH SWIVEL ACCESS PLATE

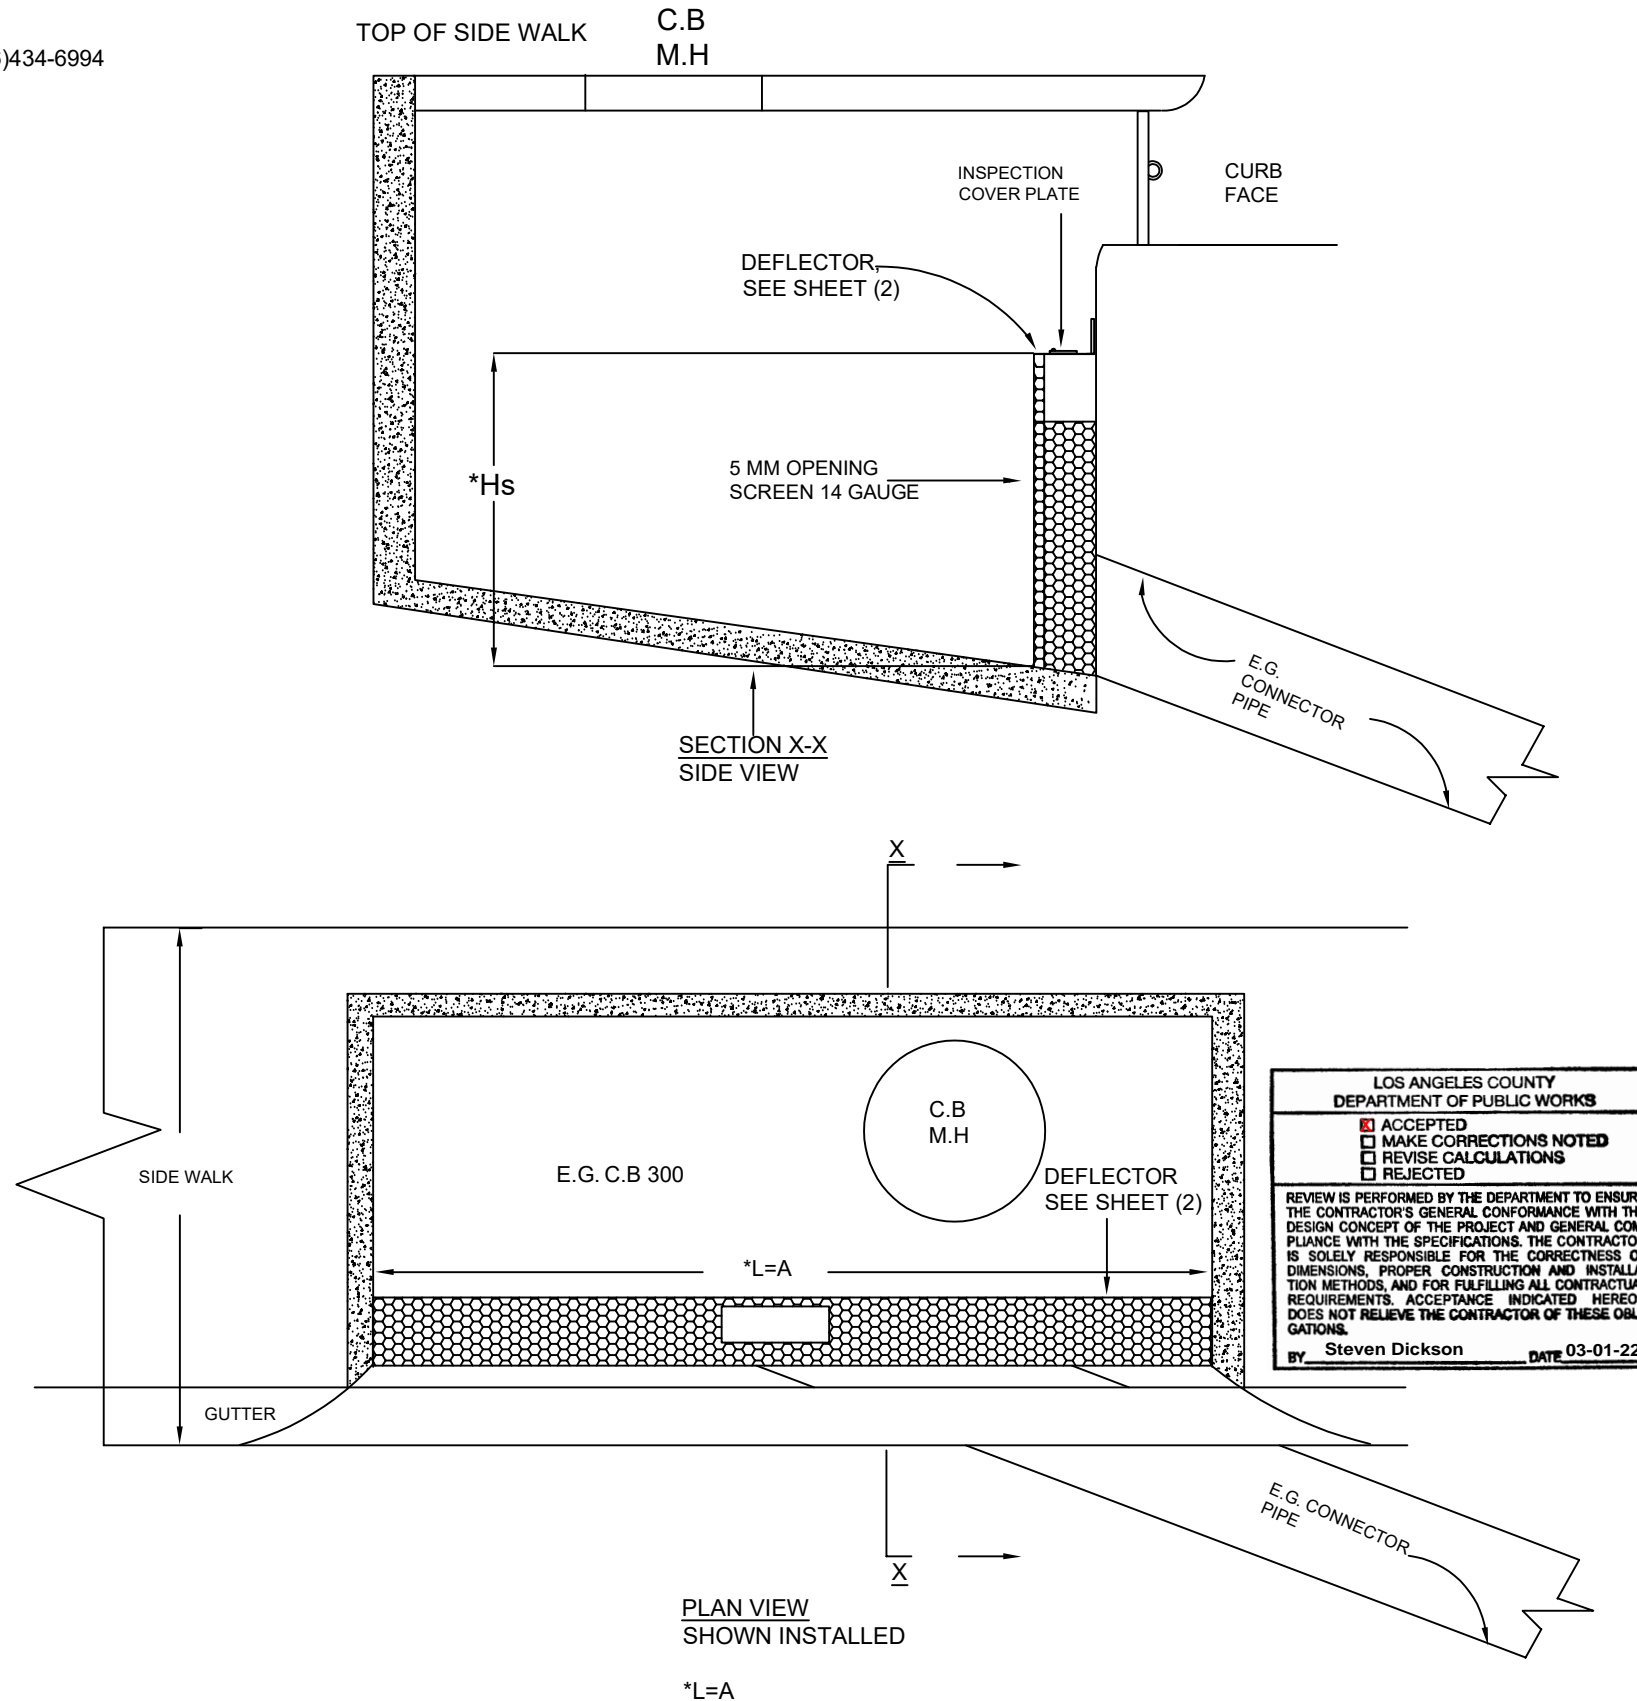

General Notes

* SEE APPENDIX A-1 AND APPENDIX B CPS SIZING TABLE 1 & 2

THIS MODEL FOR USE IN SHALLOW CATCH BASINS WHERE CLEARANCE FROM BOTTOM OF TRAFFIC GRATE, OR CATCH BASIN DECK, TO TOP OF DEFLECTOR IS 9 1/2" OR LESS. ALLOWS ACCESS FOR MOSQUITO ABATEMENT ACTIVITIES.

No.	Revision/Issue	Date

Firm Name and Address

UNITED STORM WATER, Inc.
 14000 E. VALLEY BLVD
 CITY OF INDUSTRY CA 91746


Project Name and Address

Project USW-2M1	Sheet
Date 10/25/2021	3 OF 4
Scale NOT TO SCALE	



CONNECTOR PIPE SCREEN (CPS) MODEL USW-2M1 FIXED SCREEN WITH SWIVEL ACCESS PLATE

14000 E. VALLEY BLVD
CITY OF INDUSTRY, CA 91746
RAMON MENJIVAR
OFFICE (626)961-9326 EXT 243
DIRECT (626) 890-7104
EMAIL:ramonm@unitedstormwater.com

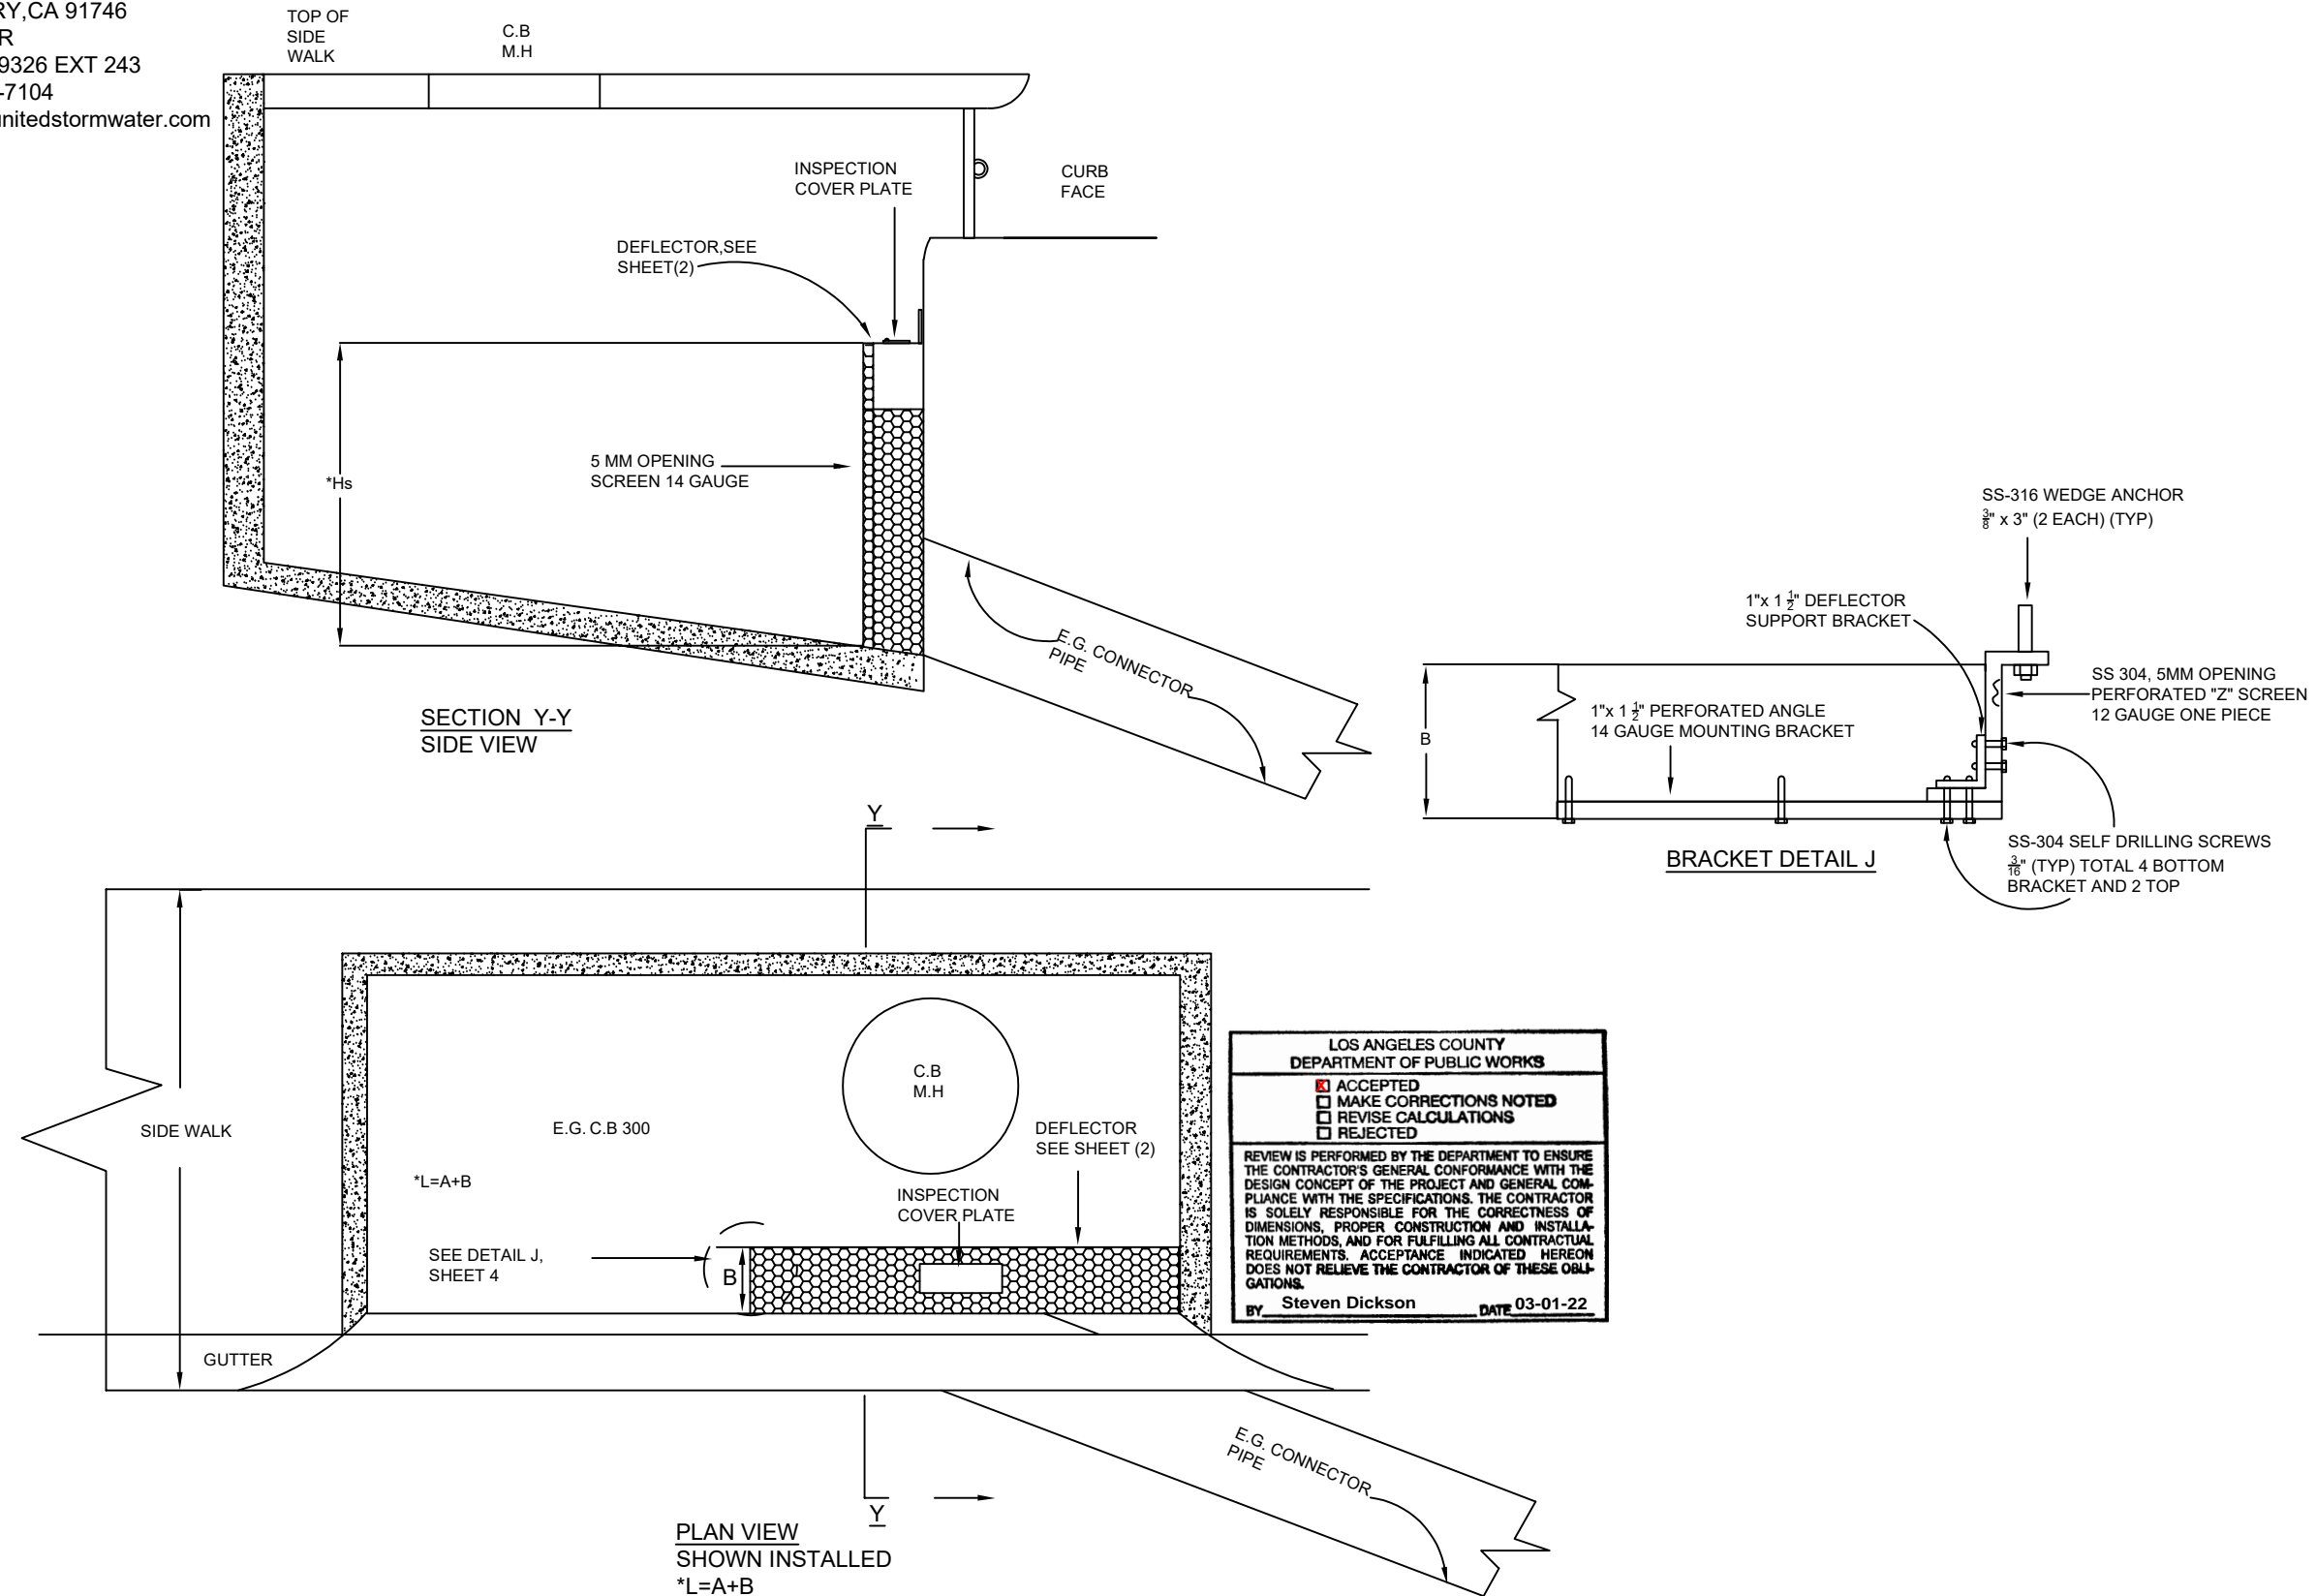

**LOS ANGELES COUNTY
DEPARTMENT OF PUBLIC WORKS**

ACCEPTED
 MAKE CORRECTIONS NOTED
 REVISE CALCULATIONS
 REJECTED

REVIEW IS PERFORMED BY THE DEPARTMENT TO ENSURE THE CONTRACTOR'S GENERAL CONFORMANCE WITH THE DESIGN CONCEPT OF THE PROJECT AND GENERAL COMPLIANCE WITH THE SPECIFICATIONS. THE CONTRACTOR IS SOLELY RESPONSIBLE FOR THE CORRECTNESS OF DIMENSIONS, PROPER CONSTRUCTION AND INSTALLATION METHODS, AND FOR FULFILLING ALL CONTRACTUAL REQUIREMENTS. ACCEPTANCE INDICATED HEREON DOES NOT RELIEVE THE CONTRACTOR OF THESE OBLIGATIONS.

BY: Steven Dickson DATE: 03-01-22

General Notes

* SEE APPENDIX A-1 AND APPENDIX B CPS SIZING TABLE 1 & 2

THIS MODEL FOR USE IN CATCH BASINS WHERE CLEARANCE FROM BOTTOM OF TRAFFIC GRATE, OR CATCH BASIN DECK, TO TOP OF DEFLECTOR IS 9 1/2" OR LESS. ALLOWS ACCESS FOR MOSQUITO ABATEMENT ACTIVITIES.

No.	Revision/Issue	Date

Firm Name and Address

UNITED STORM WATER, Inc.
Protecting Our Water Resources
 14000 E. VALLEY BLVD
 CITY OF INDUSTRY CA 91746

Project Name and Address

Project USW-2M1	Sheet
Date 10/25/2021	4 OF 4
Scale NOT TO SCALE	