




14000 E. VALLEY BLVD
 CITY OF INDUSTRY, CA 91746
 RAMON MENJIVAR
 OFFICE (626)961-9326 FAX (626)-434-6994
 DIRECT (626)890-7104
 Email: ramonm@unitedstormwater.com

CONNECTOR PIPE SCREEN (CPS) MODEL USW-2M2 FIXED SCREEN WITH HINGED DEFLECTOR ACCESS

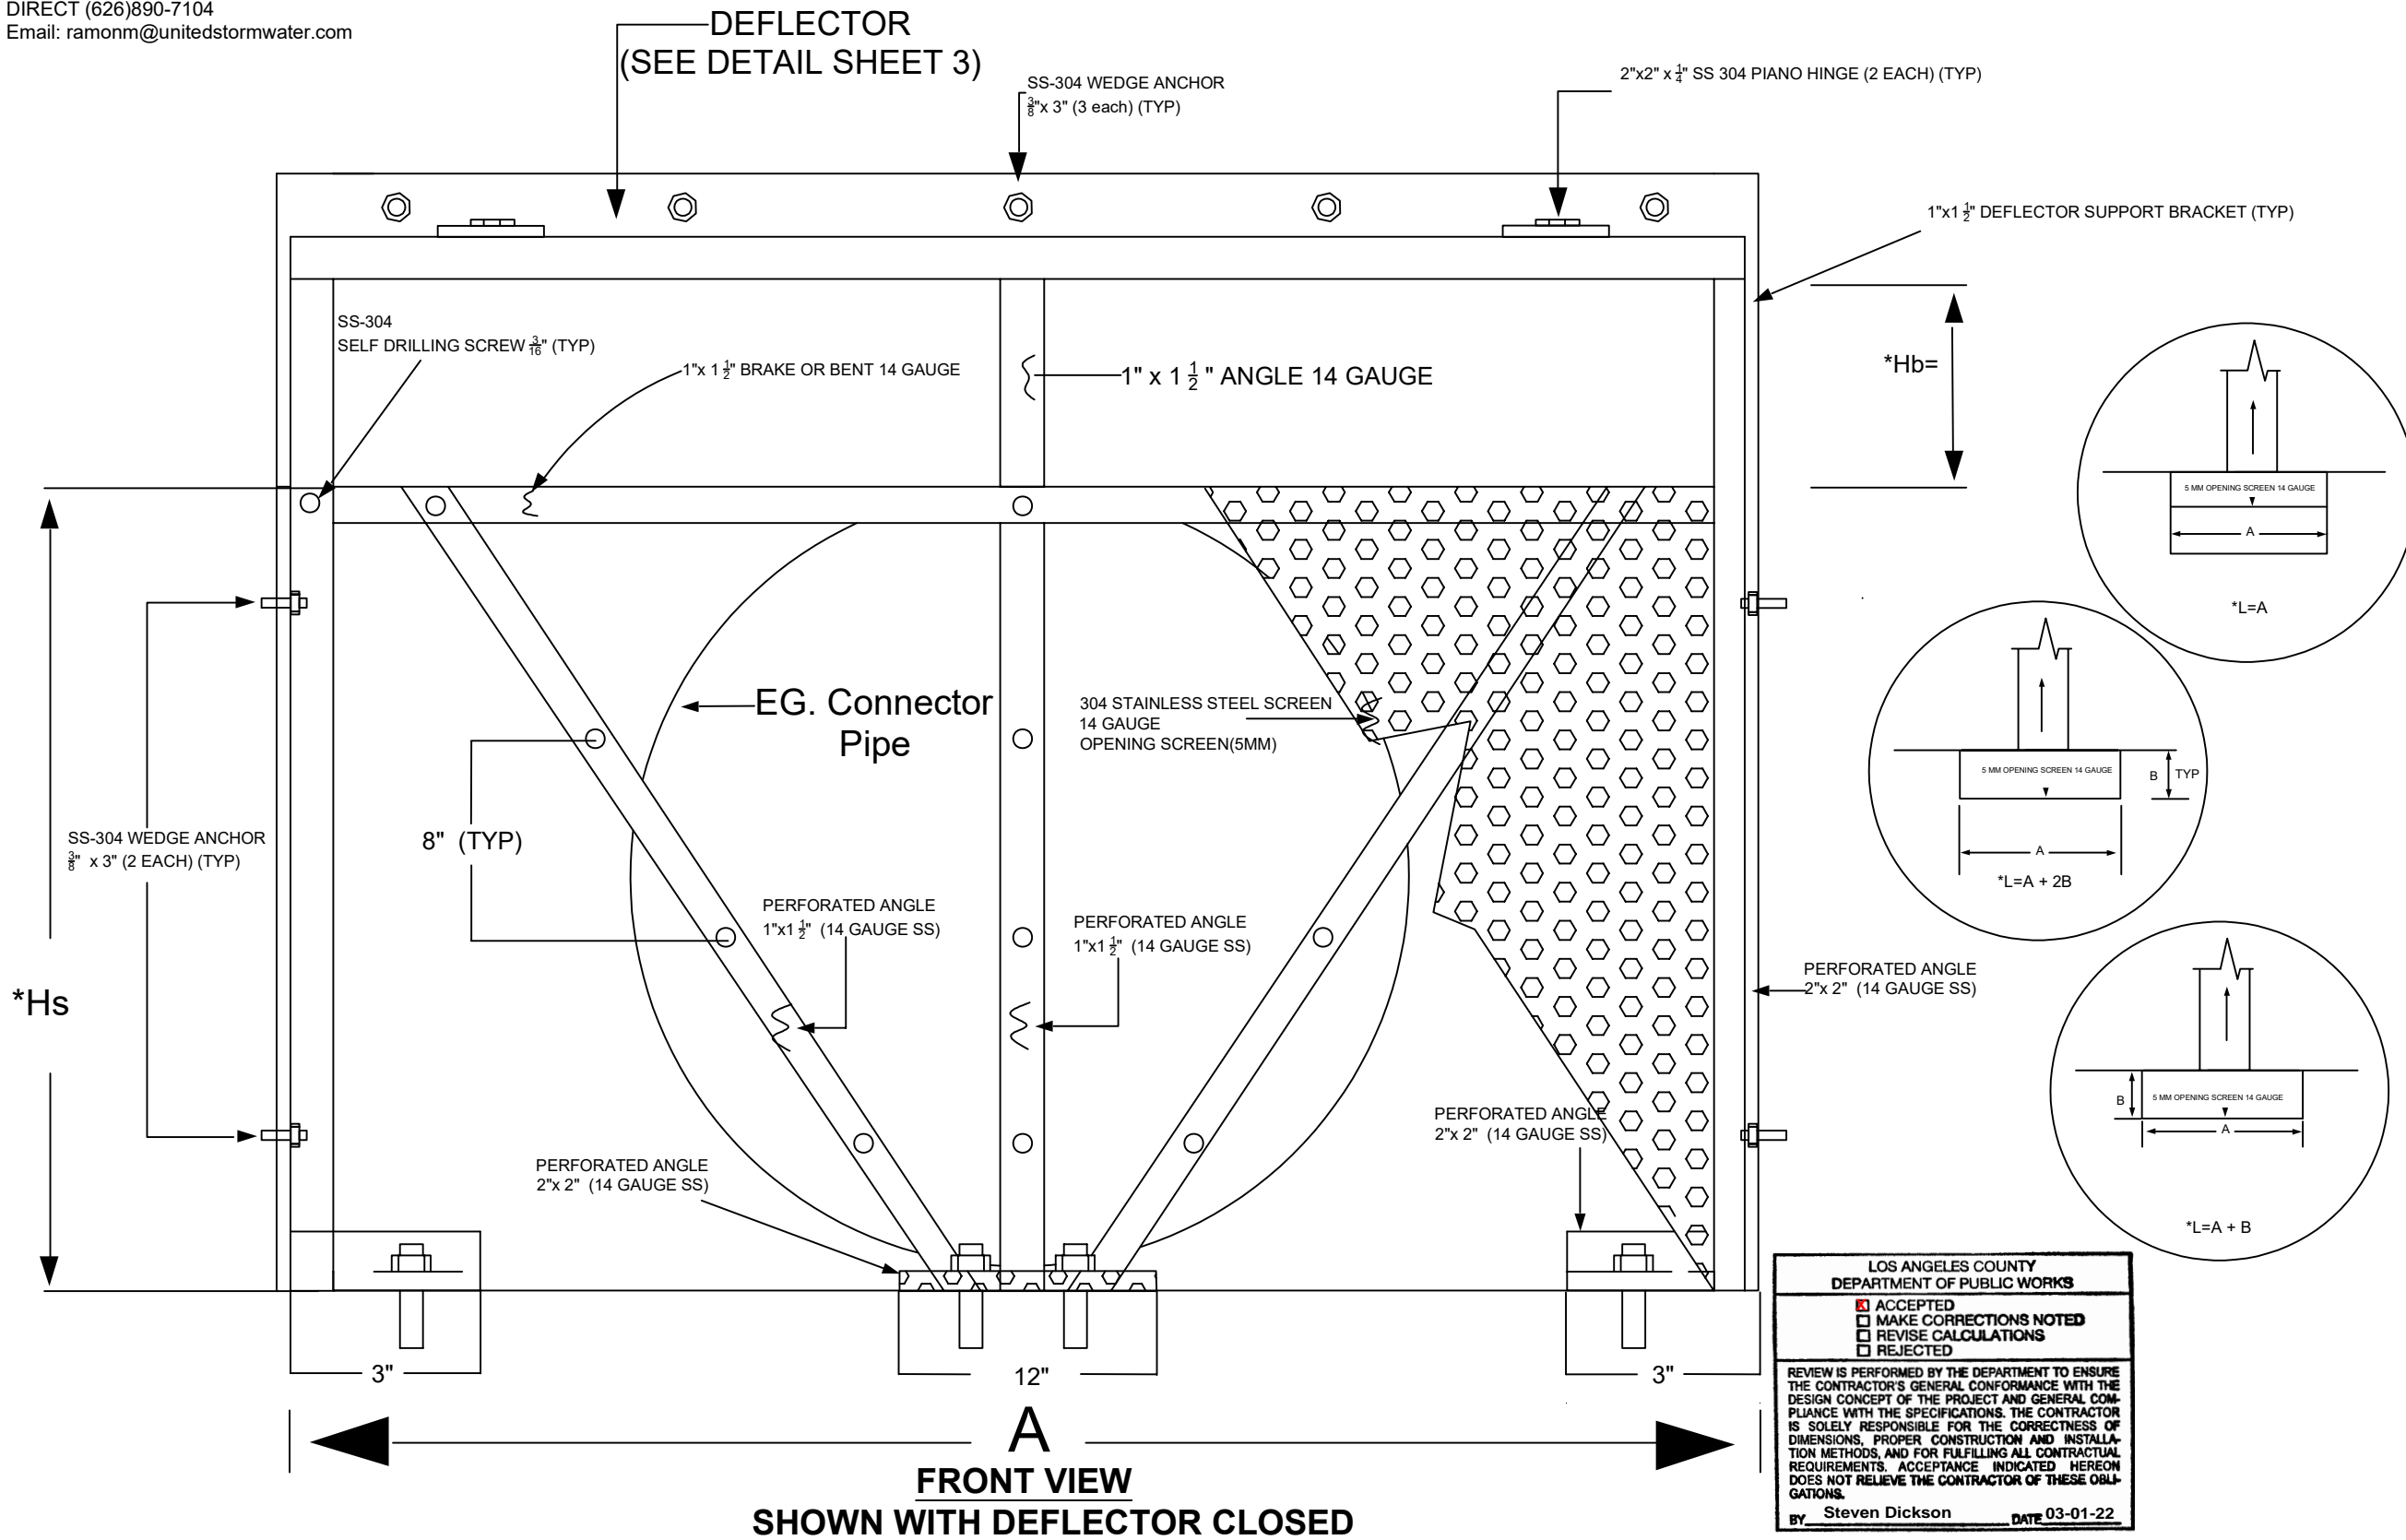

**LOS ANGELES COUNTY
 DEPARTMENT OF PUBLIC WORKS**

ACCEPTED
 MAKE CORRECTIONS NOTED
 REVISE CALCULATIONS
 REJECTED

REVIEW IS PERFORMED BY THE DEPARTMENT TO ENSURE THE CONTRACTOR'S GENERAL CONFORMANCE WITH THE DESIGN CONCEPT OF THE PROJECT AND GENERAL COMPLIANCE WITH THE SPECIFICATIONS. THE CONTRACTOR IS SOLELY RESPONSIBLE FOR THE CORRECTNESS OF DIMENSIONS, PROPER CONSTRUCTION AND INSTALLATION METHODS, AND FOR FULFILLING ALL CONTRACTUAL REQUIREMENTS. ACCEPTANCE INDICATED HEREON DOES NOT RELIEVE THE CONTRACTOR OF THESE OBLIGATIONS.

BY Steven Dickson DATE 03-01-22

General Notes

* SEE APPENDIX A-1
 AND CPS SIZING TABLE 1&2

THIS MODEL FOR USE IN CATCH BASINS WHERE THERE IS 10" OR MORE CLEARANCE FROM BOTTOM OF TRAFFIC GRATE, OR CATCH BASIN DECK, TO TOP OF DEFLECTOR FOR MOSQUITO ABATEMENT ACTIVITIES.

No.	Revision/Issue	Date

Firm Name and Address

14000 E. Valley Blvd
 City of Industry CA.91746


Project Name and Address

Project USW-2M2	Sheet
Date 10/10/2021	1 of 5
Scale NOT TO SCALE	



14000 E. VALLEY BLVD
 CITY OF INDUSTRY, CA 91746
 RAMON MENJIVAR
 OFFICE (626) 961-9326 FAX (626)434-6994
 DIRECT (626) 890-7104
 EMAIL: ramonm@unitedstormwater.com

CONNECTOR PIPE SCREEN (CPS) MODEL USW-2M2 FIXED SCREEN WITH HINGED DEFLECTOR ACCESS

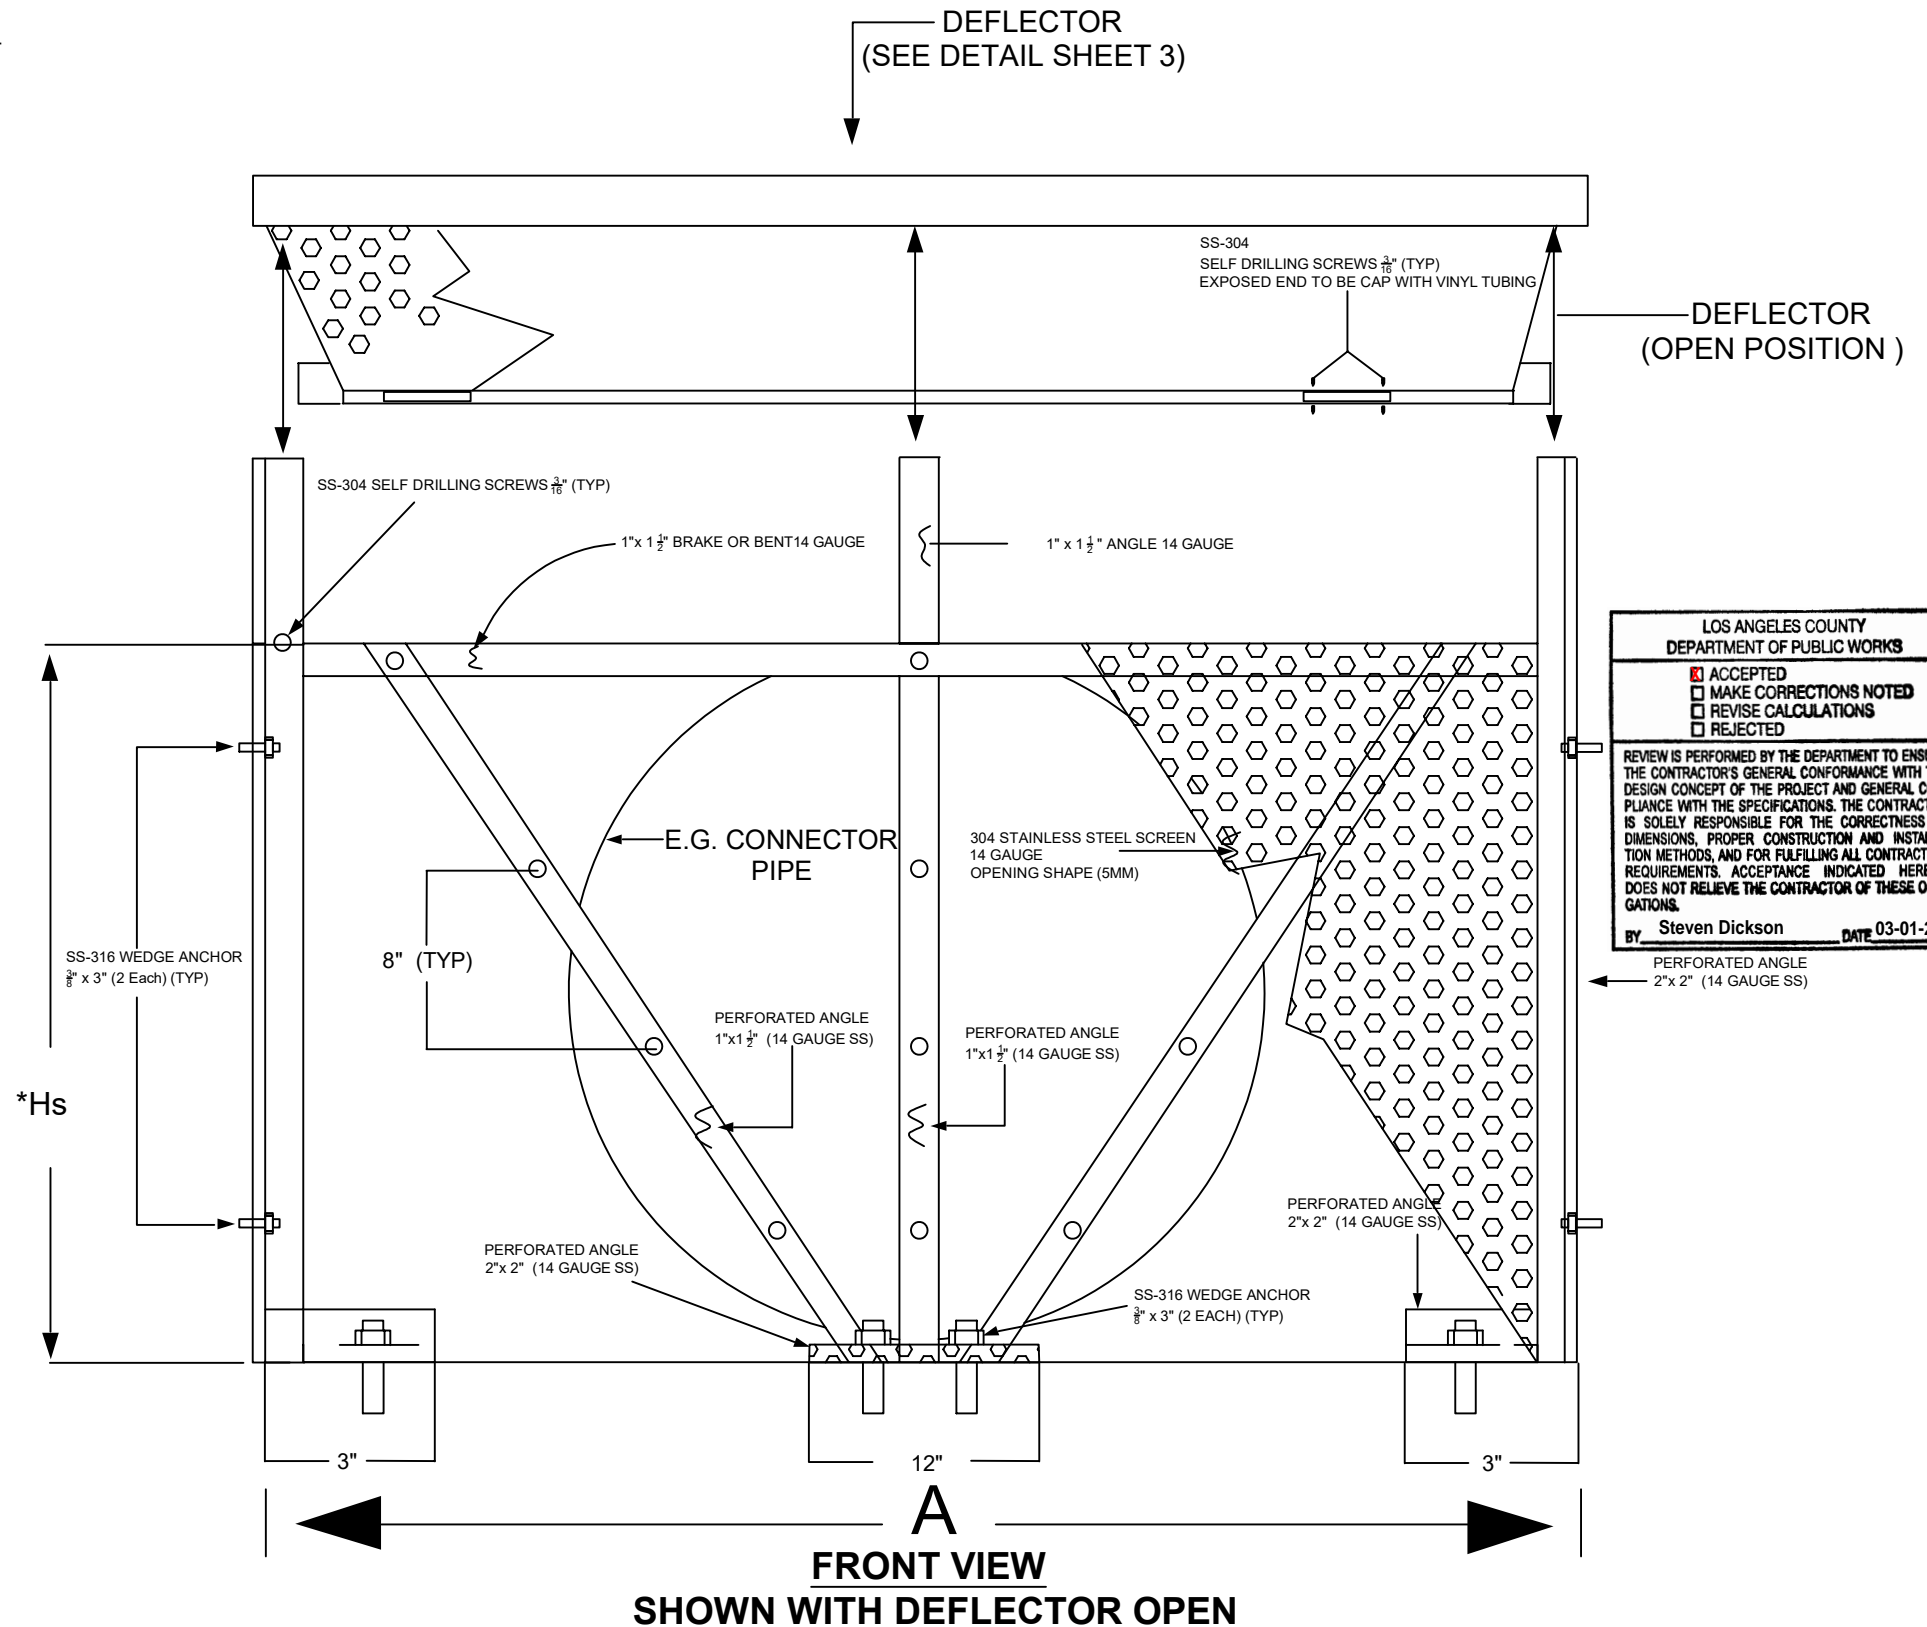

LOS ANGELES COUNTY DEPARTMENT OF PUBLIC WORKS	
<input checked="" type="checkbox"/> ACCEPTED	<input type="checkbox"/> MAKE CORRECTIONS NOTED
<input type="checkbox"/> REVISE CALCULATIONS	<input type="checkbox"/> REJECTED
REVIEW IS PERFORMED BY THE DEPARTMENT TO ENSURE THE CONTRACTOR'S GENERAL CONFORMANCE WITH THE DESIGN CONCEPT OF THE PROJECT AND GENERAL COMPLIANCE WITH THE SPECIFICATIONS. THE CONTRACTOR IS SOLELY RESPONSIBLE FOR THE CORRECTNESS OF DIMENSIONS, PROPER CONSTRUCTION AND INSTALLATION METHODS, AND FOR FULFILLING ALL CONTRACTUAL REQUIREMENTS. ACCEPTANCE INDICATED HEREON DOES NOT RELIEVE THE CONTRACTOR OF THESE OBLIGATIONS.	
BY <u>Steven Dickson</u>	DATE <u>03-01-22</u>

General Notes

* SEE APPENDIX A-1 AND CPS SIZING TABLE 1&2

THIS MODEL FOR USE IN CATCH BASINS WHERE THERE IS 10" OR MORE CLEARANCE FROM BOTTOM OF TRAFFIC GRATE, OR CATCH BASIN DECK, TO TOP OF DEFLECTOR FOR MOSQUITO ABATEMENT ACTIVITIES.

No.	Revision/Issue	Date

Firm Name and Address

14000 E. VALLEY BLVD
CITY OF INDUSTRY CA.91746

Project Name and Address

Project: USW-2M2 Sheet: 2 of 5


Date: 7/7/2022

Scale: NOT TO SCALE



14000 E. VALLEY BLVD
 CITY OF INDUSTRY, CA 91746
 RAMON MENJIVAR
 OFFICE (626)961-9326 Ext 243
 DIRECT (626) 890-7104
 EMAIL:ramonm@unitedstormwater.com

CONNECTOR PIPE SCREEN (CPS) MODEL USW-2M2 FIXED SCREEN WITH HINGED DEFLECTOR ACCESS

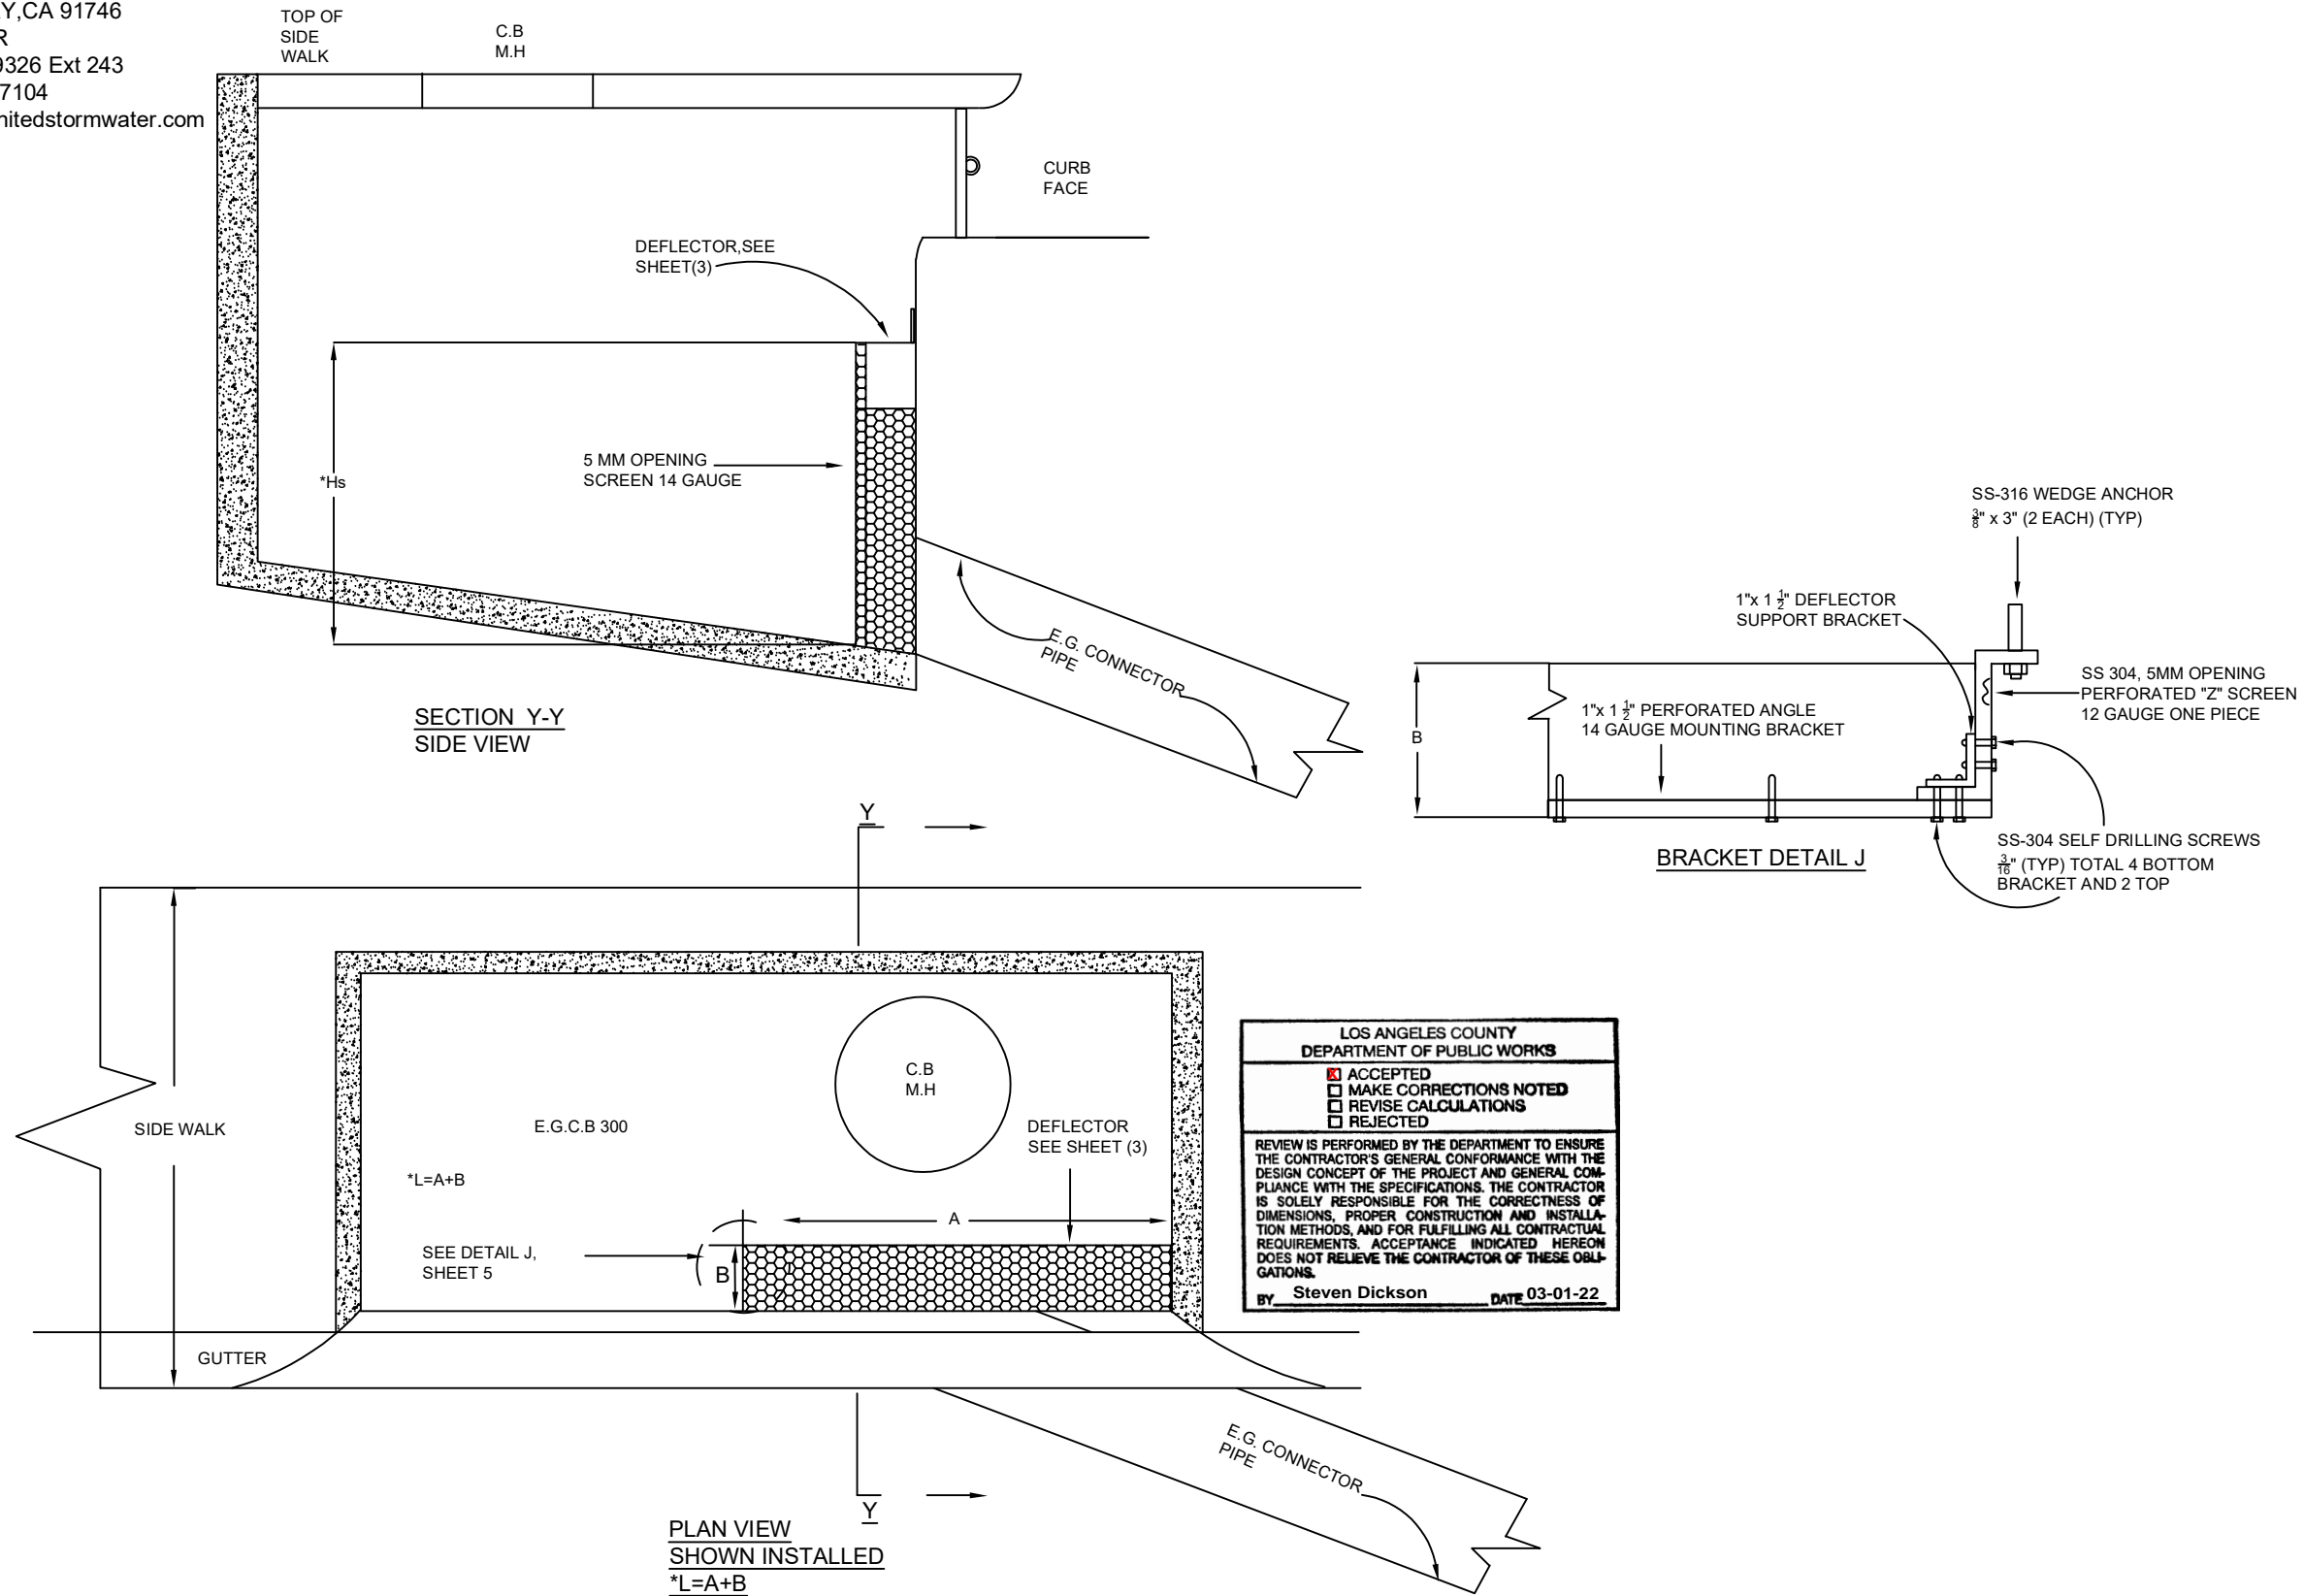

**LOS ANGELES COUNTY
 DEPARTMENT OF PUBLIC WORKS**

ACCEPTED
 MAKE CORRECTIONS NOTED
 REVISE CALCULATIONS
 REJECTED

REVIEW IS PERFORMED BY THE DEPARTMENT TO ENSURE THE CONTRACTOR'S GENERAL CONFORMANCE WITH THE DESIGN CONCEPT OF THE PROJECT AND GENERAL COMPLIANCE WITH THE SPECIFICATIONS. THE CONTRACTOR IS SOLELY RESPONSIBLE FOR THE CORRECTNESS OF DIMENSIONS, PROPER CONSTRUCTION AND INSTALLATION METHODS, AND FOR FULFILLING ALL CONTRACTUAL REQUIREMENTS. ACCEPTANCE INDICATED HEREON DOES NOT RELIEVE THE CONTRACTOR OF THESE OBLIGATIONS.

BY: Steven Dickson DATE 03-01-22

General Notes

* SEE APPENDIX A-1 AND APPENDIX B CPS SIZING TABLE

** BOTH LEGS OF DEFLECTOR SUPPORT BRACKET MUST EXTEND TO THE TOP OF THE DEFLECTOR AND ALSO EXTEND AT LEAST TO THE BOTTOM OF THE MOUNTING BRACKET

THIS MODEL FOR USE IN CATCH BASINS WHERE THERE IS 10" OR MORE CLEARANCE FROM BOTTOM OF TRAFFIC GRATE, OR CATCH BASIN DECK, TO TOP OF DEFLECTOR FOR MOSQUITO ABATEMENT ACTIVITIES.

No.	Revision/Issue	Date

Firm Name and Address

14000 E. VALLEY BLVD
 CITY OF INDUSTRY, CA 91746

Project Name and Address

Project	USW-2M2	Sheet	5 OF 5
Date	10/10/2021	Scale	Not to Scale